
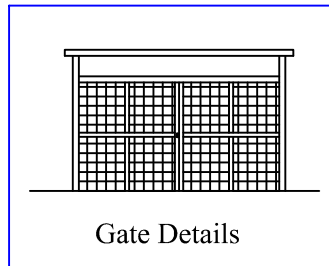
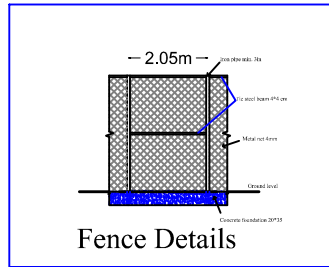


GENERAL NOTES:

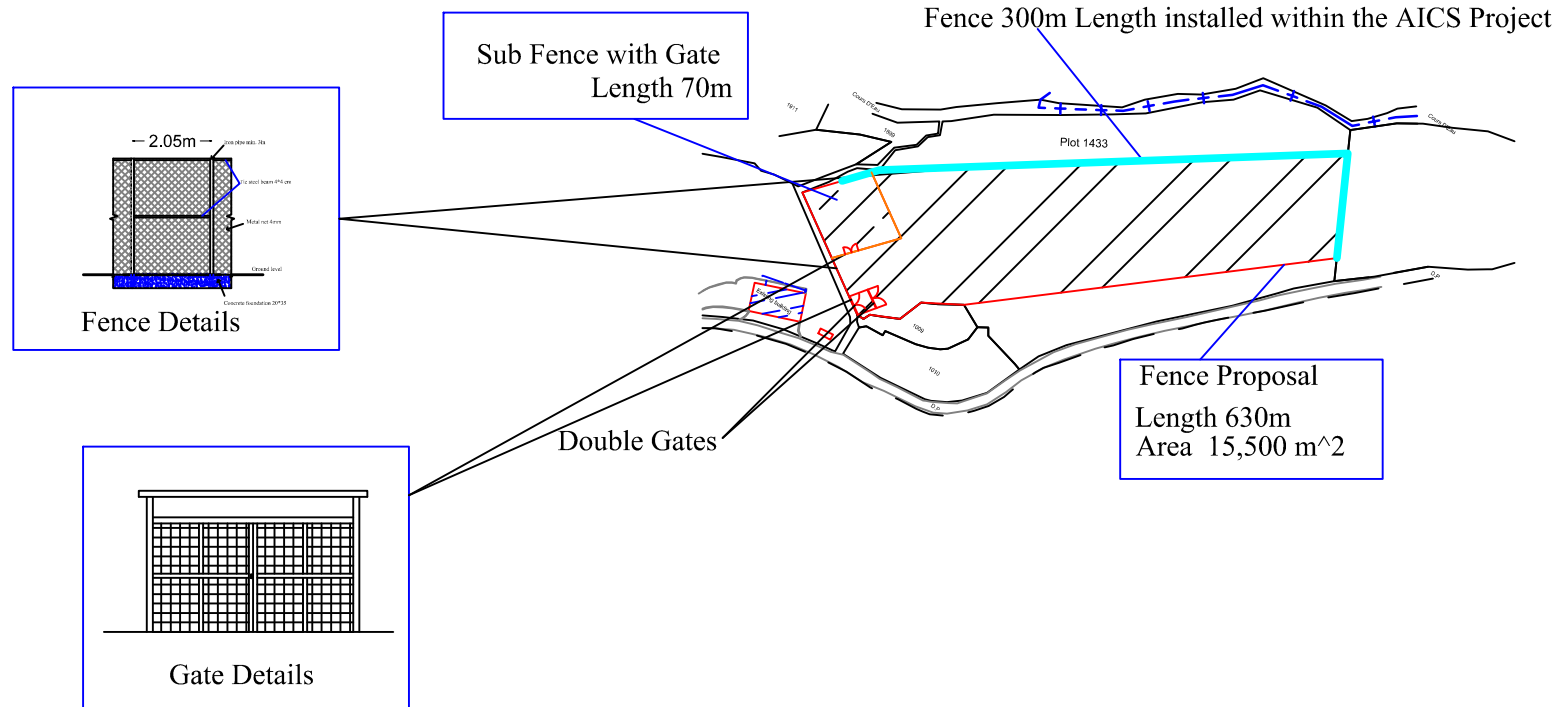

REVISIONS			
NO.	DATE	DESCRIPTION	BY

PROJECT:

CLIENT NAME:
ITALIAN AGENCY FOR DEVELOPMENT COOPERATION (AICS)

LOCATION:
Khreiby El Shouf

PLOT NO:

DRWG. TITLE:
Fence Plan Details

SCALE:	DWG. NO. 2
Date:	SHEET NO. 1

CIVIL ENGINEER
Wael Bahjat Halawi

DESIGN
STUDY
EXECUTION
SUPERVISION

Shouf Cedar Reserve

Tel: +961 81 718 398
+961 5 350250/114
Park house, Maasser EL SHOUF, Lebanon
e-mail: wael@shoufcedar.org